





**HYDRONIC PIPING RISER DIAGRAM
BASEMENT FLOOR AND PARTIAL FIRST FLOOR -
BUILDING 90**
N.T.S.

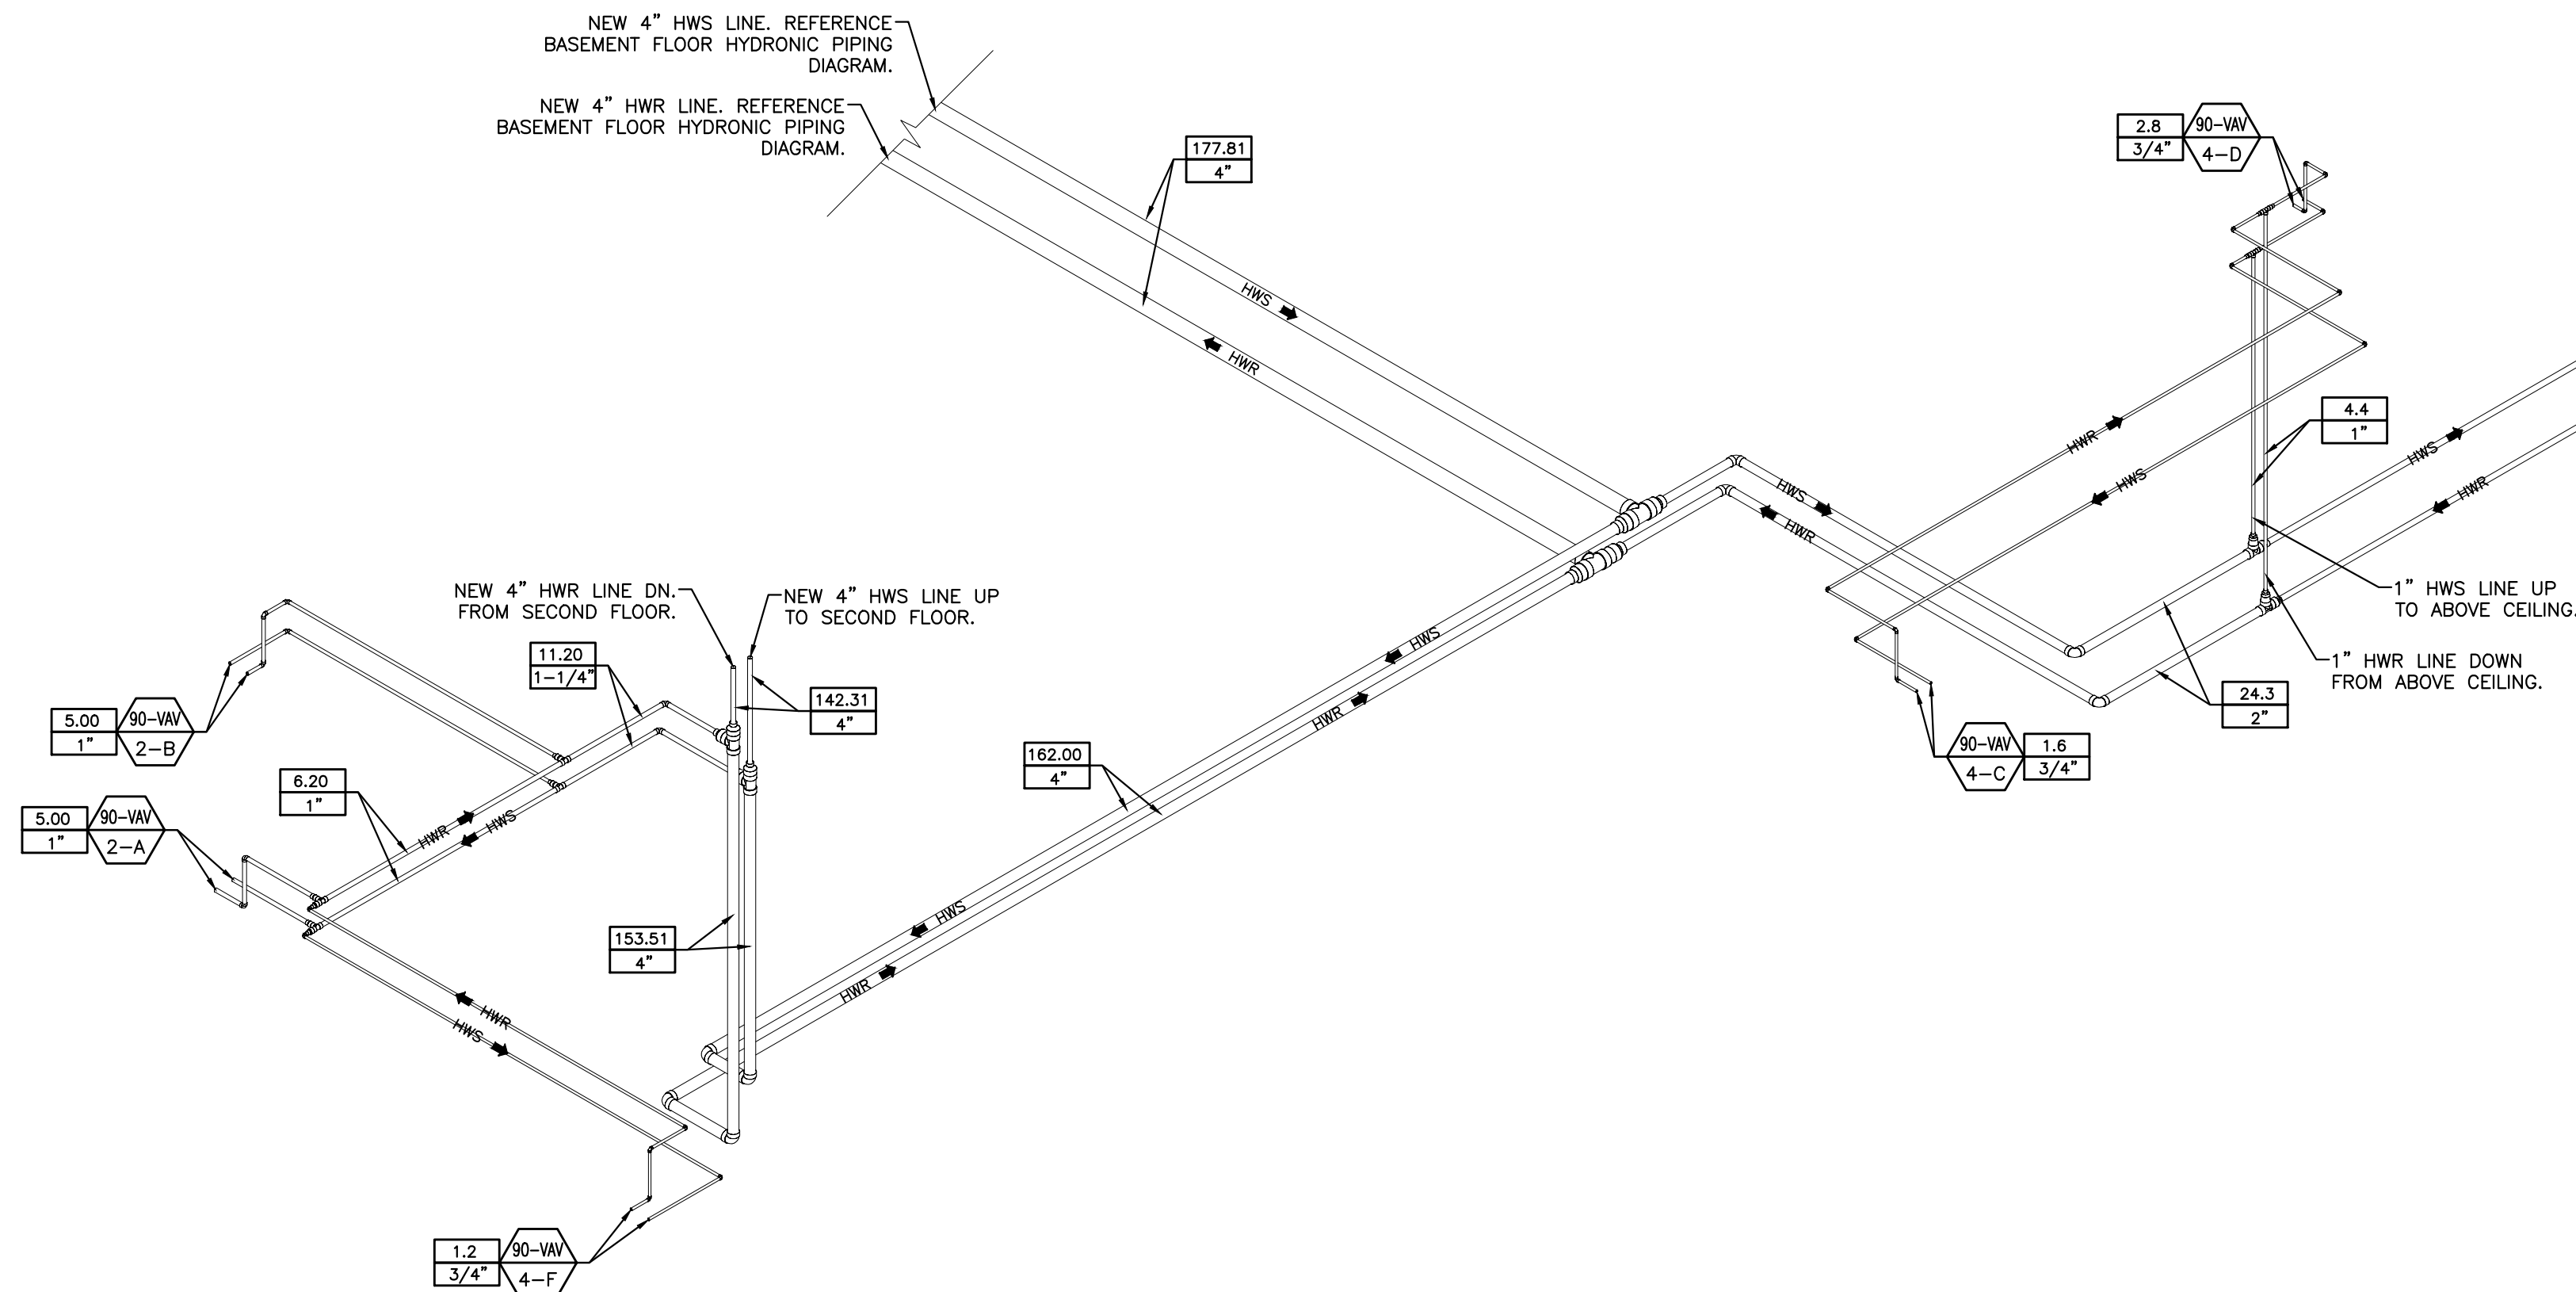

**HYDRONIC PIPING RISER DIAGRAM
FIRST FLOOR - PART "B" & "C" -
BUILDING 90**
N.T.S.

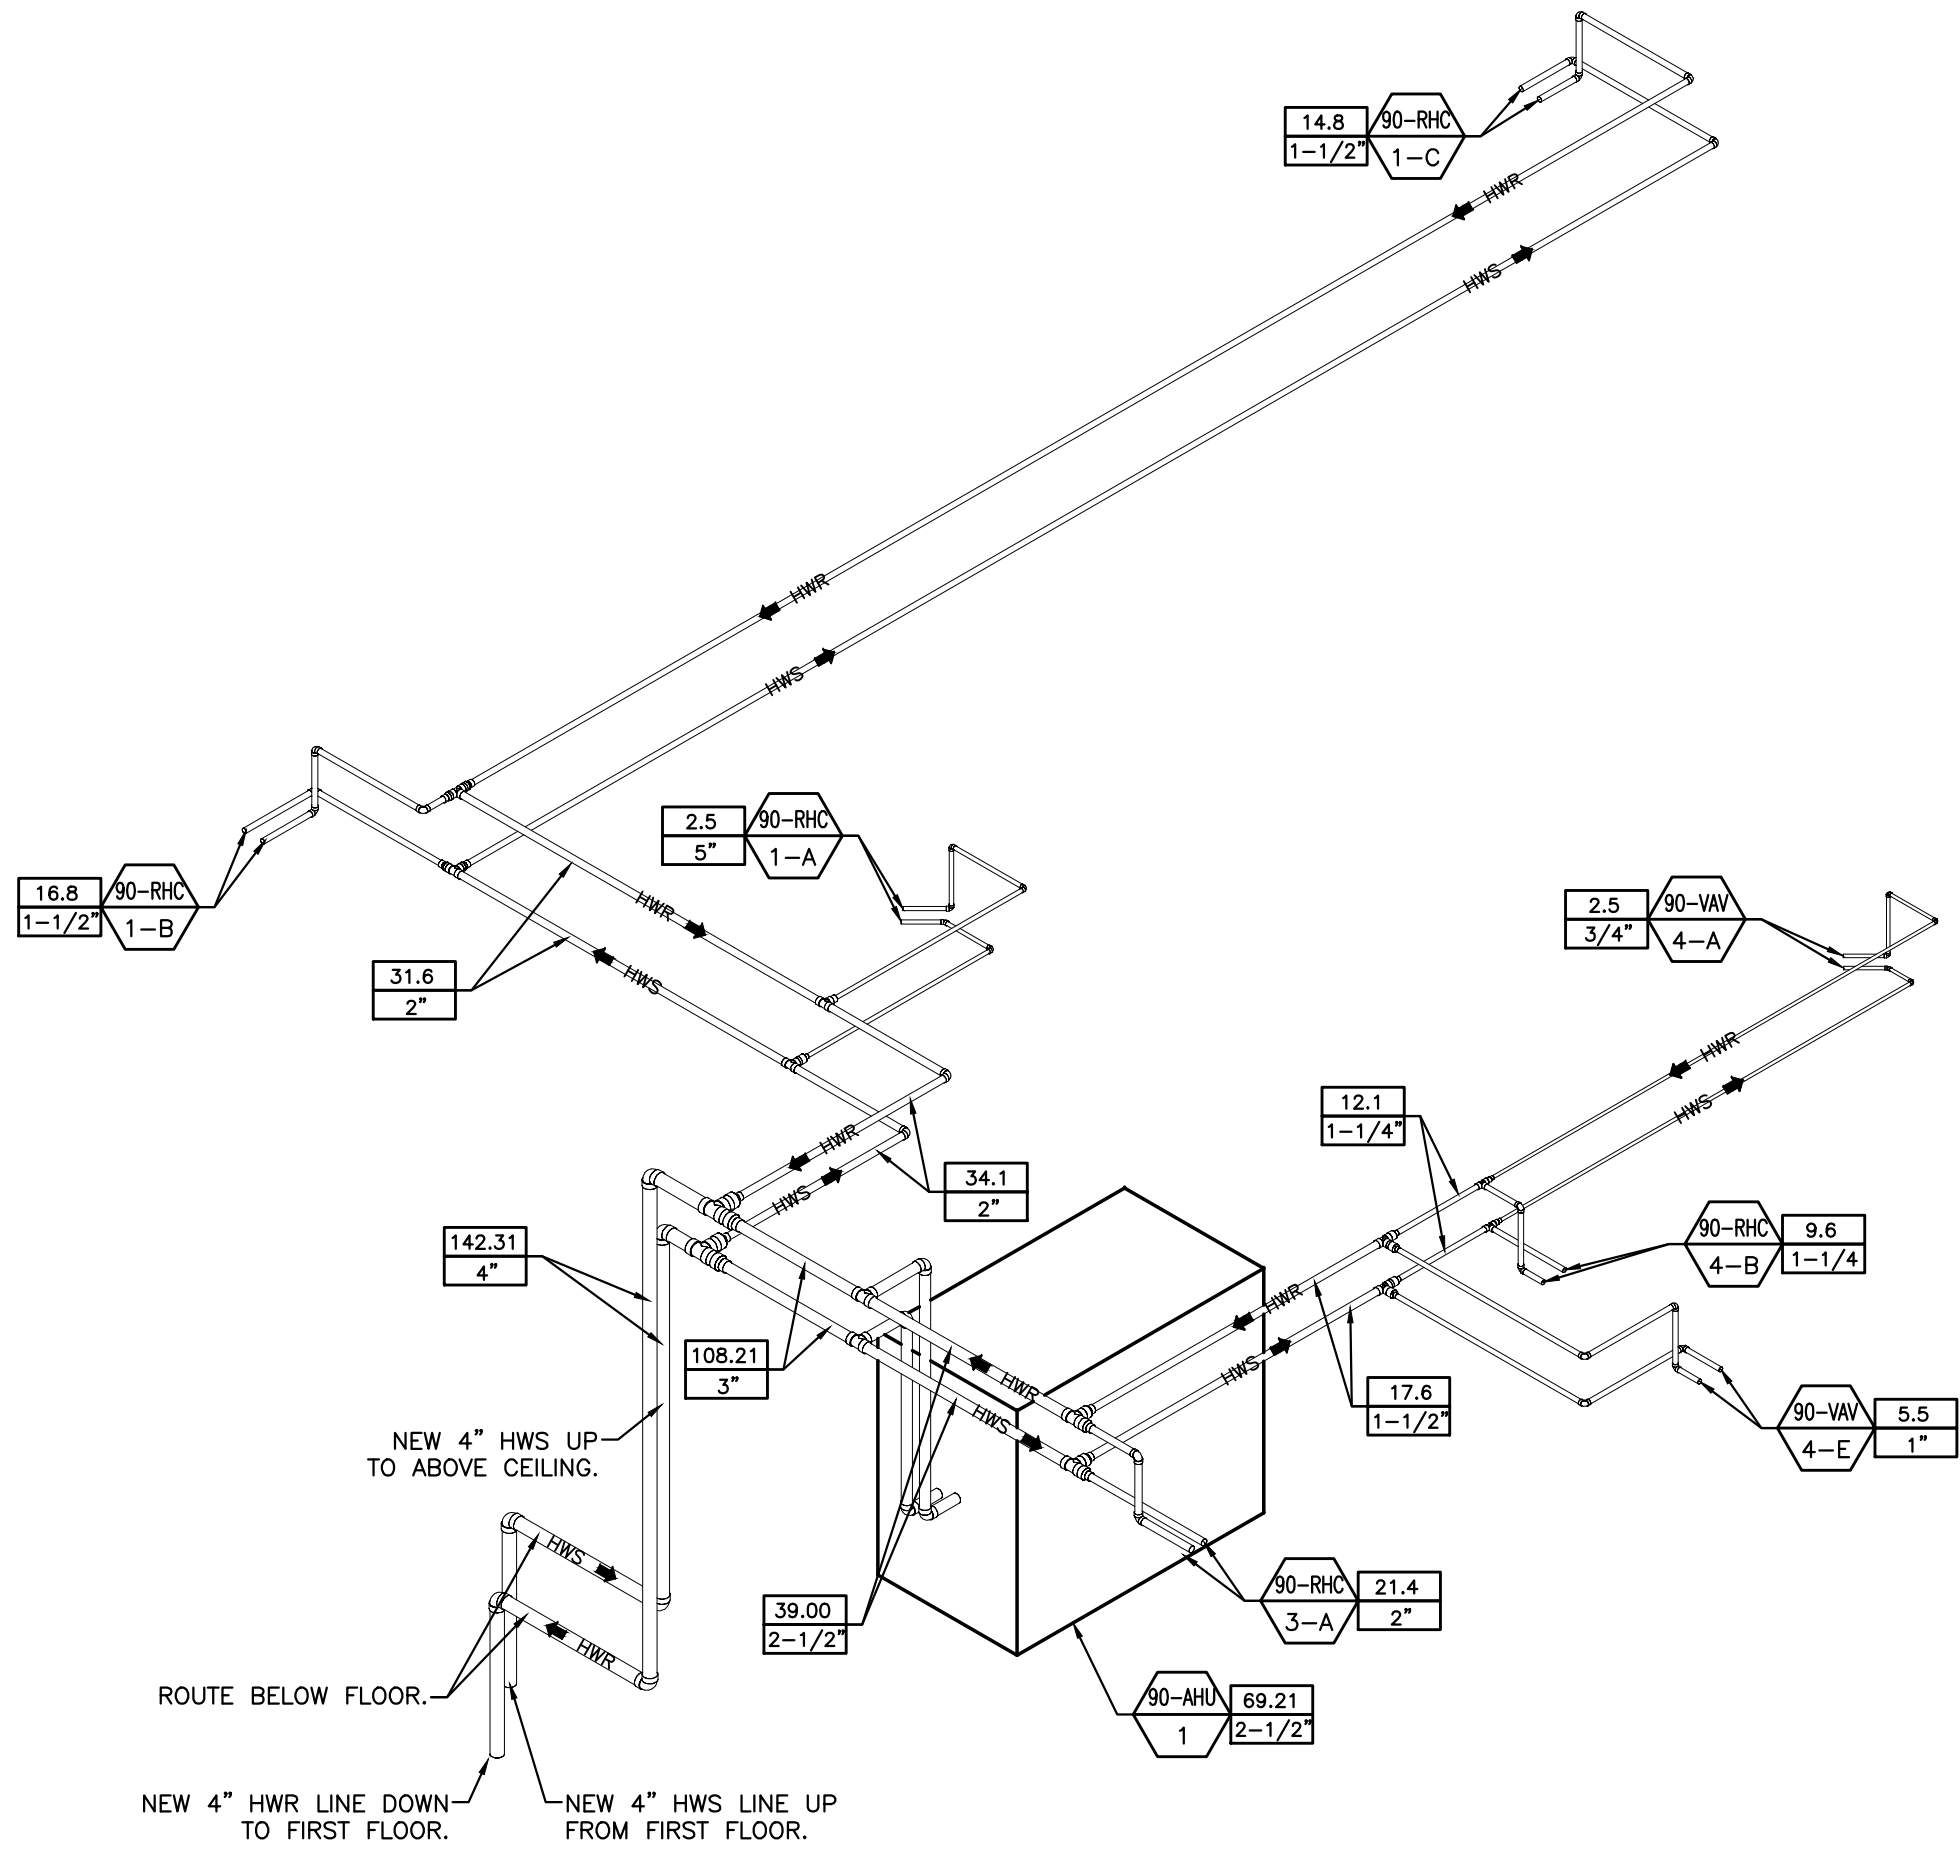

**HYDRONIC PIPING RISER DIAGRAM
SECOND FLOOR - BUILDING 90**
N.T.S.

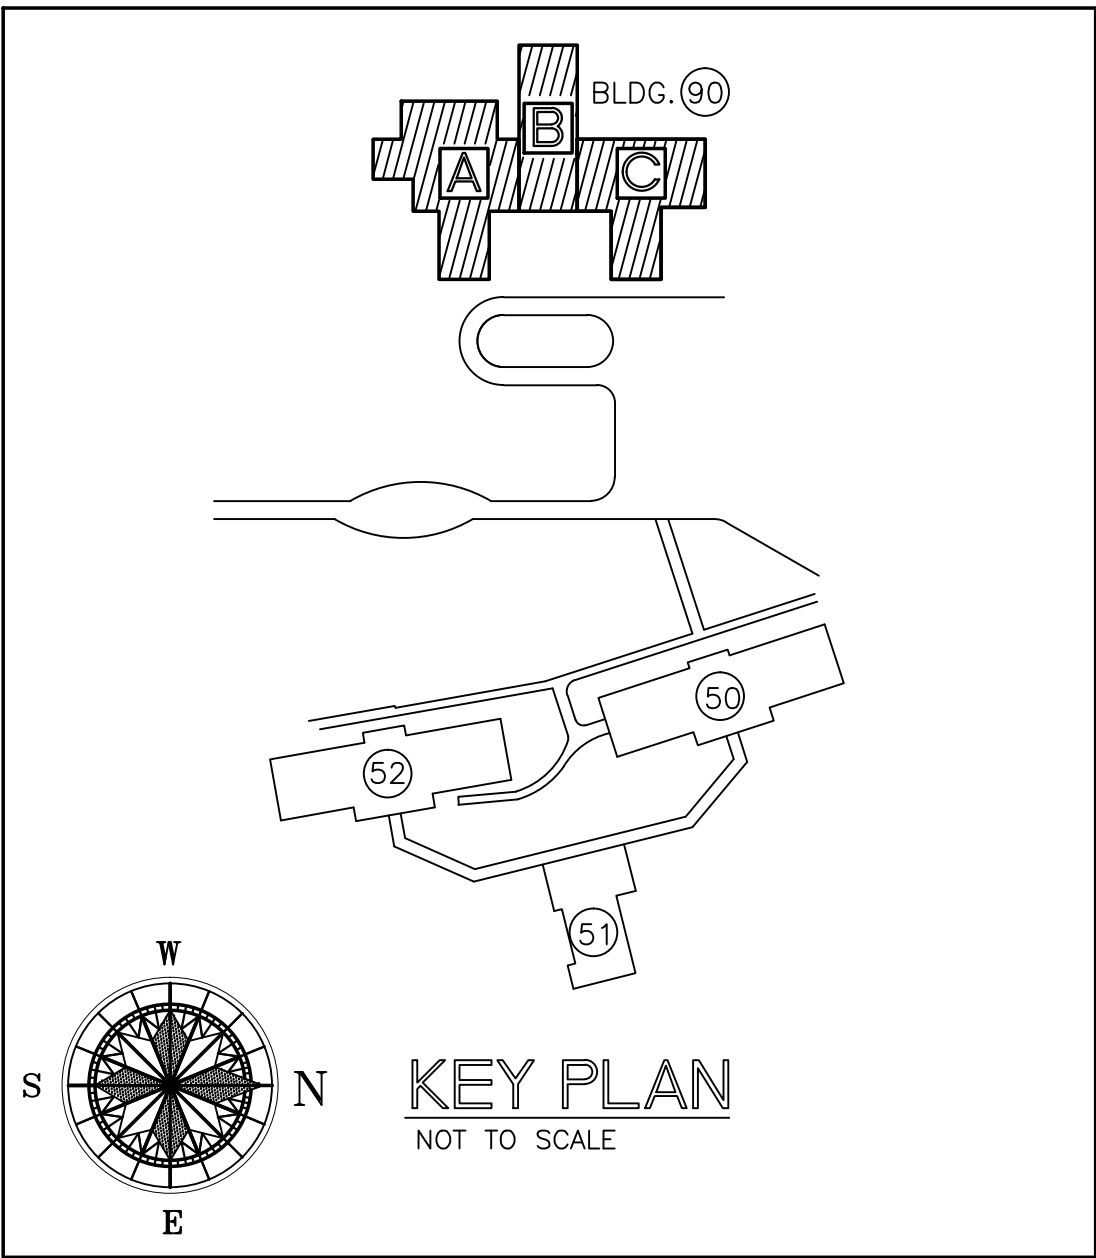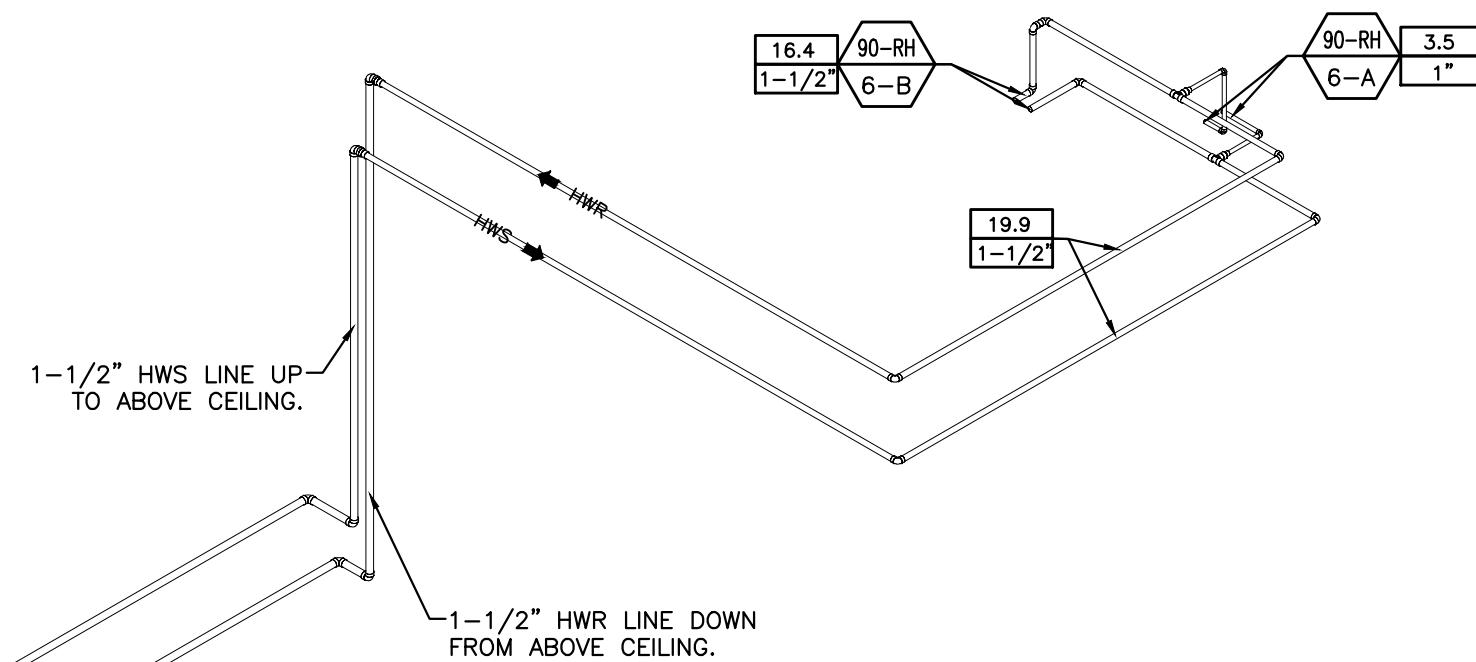

**HYDRONIC PIPING RISER DIAGRAMS -
BUILDING 90**
N.T.S.

WHORTON ENGINEERING, INC.
HVAC - PLUMBING - PROCESS CONTROL

RANDALL WHORTON, P.E.
PH 256/820-9897 FAX 256/820-9896

25 SUMMERALL GATE ROAD
ANNISTON, ALABAMA 36205

WHORTON ENGINEERING PROJECT NO. 10159

MCE MILLS-CONOLY
ENGINEERING, P.C.
8218 Old Federal Road
TELEPHONE: (334) 270-0010
Montgomery, AL 36117
FAX: (334) 270-0040

Revisions

Date

Approved:	Approved:	Drawing Title HYDRONIC PIPING RISER DIAGRAMS - BUILDING 90	Project Title HVAC MODIFICATIONS TO BUILDINGS 83, 90, & 93 TUSKEGEE, ALABAMA	Date 12/21/10	
Approved:	Approved:				
Approved:	Approved:				
Approved:	Approved:				
Safety Officer	Clinical Representative	Building Number 90	Checked RDW	Drawn JAD	Project No. 619-10-445
		Location East Campus, Tuskegee, AL			DRAWING NO. 90M5.3 Dwg. 39 of 59

**Veterans
Administration**